



**Radcliff Range
and Recreation**

Who We Are

About Us


Come bring your gun enthusiasts to our state-of-the-art facility. Safe, family-friendly, indoor fun. We also have an extensive arcade for the younger fun-lovers.

Contact Us

Phone: 555-1234

Email: email@email.com

Web: www.website.com

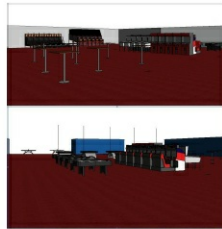

Autodesk® Revit®

www.autodesk.com/revit


Owner

Project Name

No.	Description	Date

flyer

Project number	Project Number	122
Date	Issue Date	
Drawn by	Author	Scale
Checked by	Checker	

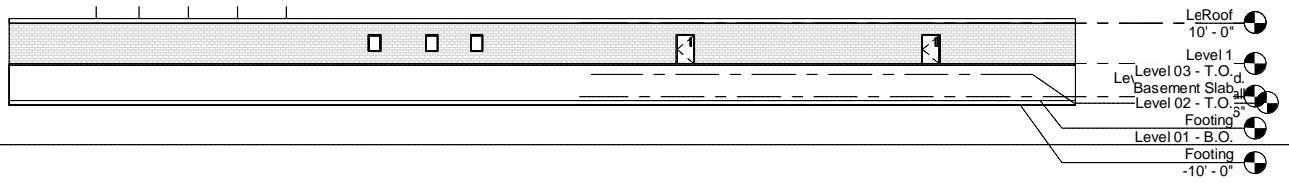

Autodesk® Revit®

www.autodesk.com/revit


Owner

Project Name

No.	Description	Date

East

Project number	Project Number	123
Date	Issue Date	
Drawn by	Author	
Checked by	Checker	
Scale		3/64" = 1'-0"

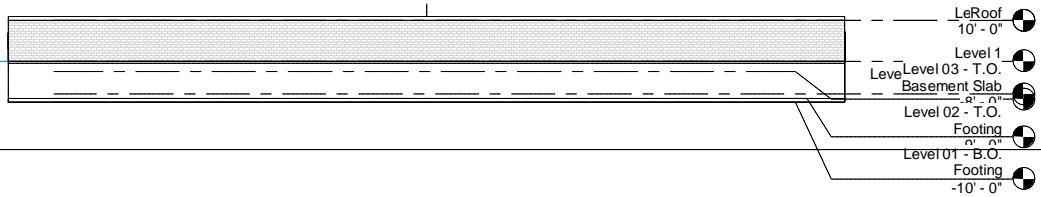

Autodesk® Revit®


www.autodesk.com/revit

Owner
Project Name

No.	Description	Date

North

Project number	Project Number	124
Date	Issue Date	
Drawn by	Author	
Checked by	Checker	
Scale		3/64" = 1'-0"

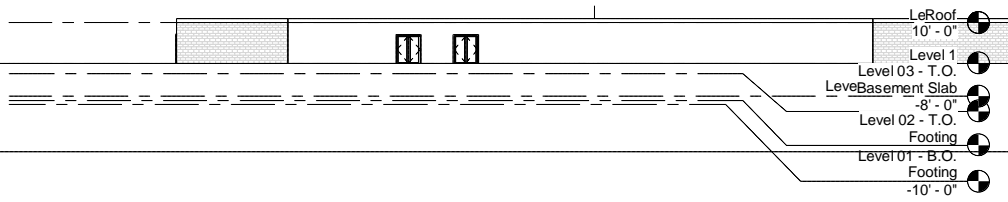

Autodesk® Revit®

www.autodesk.com/revit

Owner


Project Name

No.	Description	Date

South

Project number	Project Number	125
Date	Issue Date	
Drawn by	Author	Scale 3/64" = 1'-0"
Checked by	Checker	

12/19/2013 8:11:44 AM

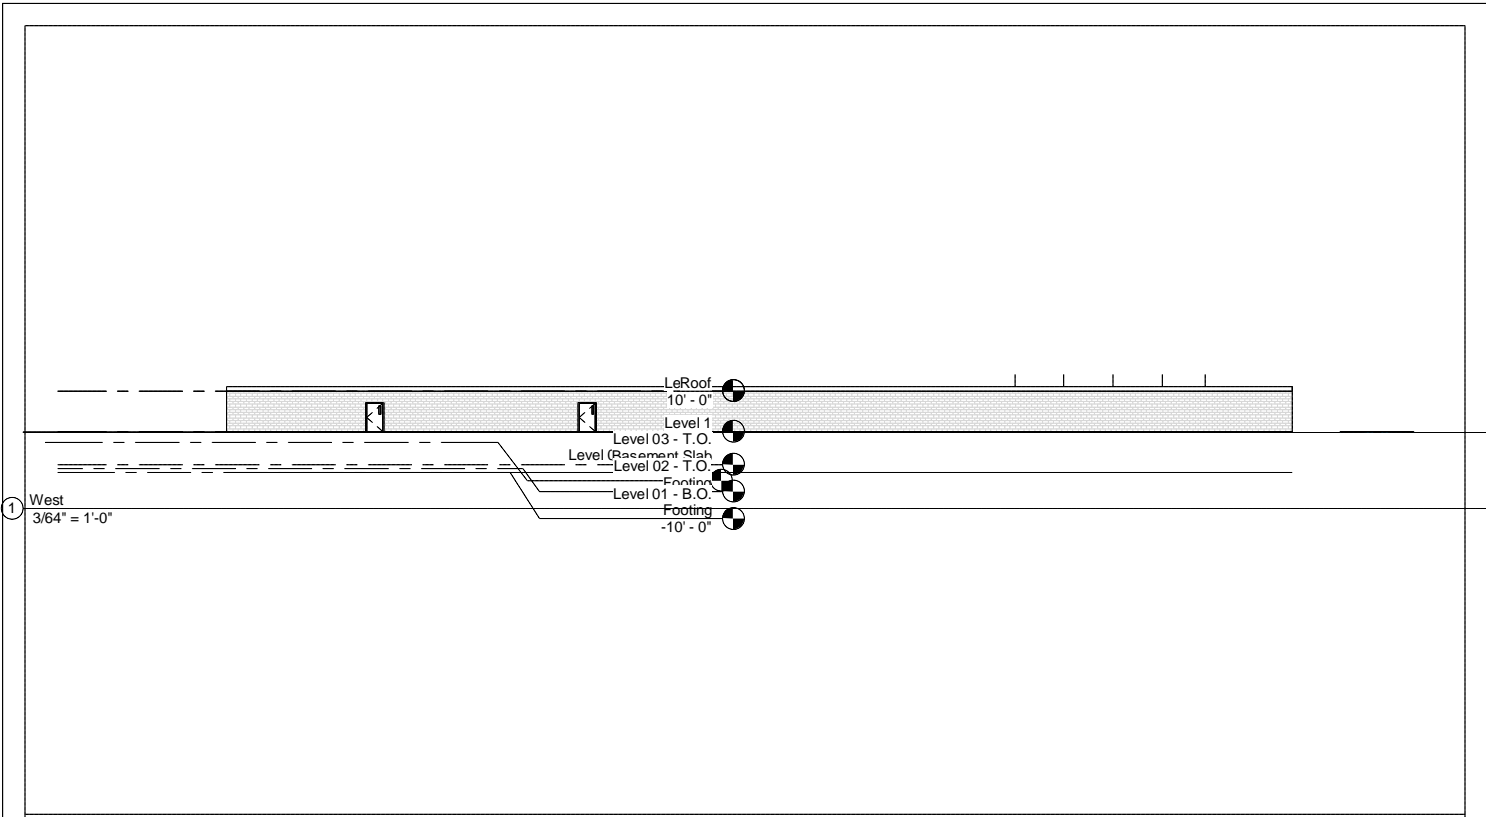

Autodesk® Revit®

www.autodesk.com/revit

Owner


Project Name

No.	Description	Date

West

Project number	Project Number	126
Date	Issue Date	
Drawn by	Author	
Checked by	Checker	
Scale		3/64" = 1'-0"

12/19/2013 8:11:45 AM

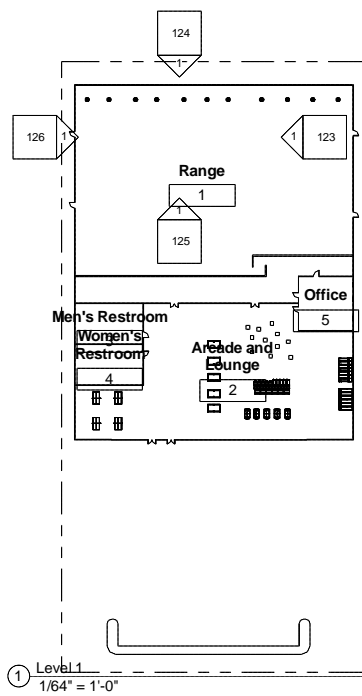

Autodesk® Revit®

www.autodesk.com/revit


Owner

Project Name

No.	Description	Date

Floor Plan

Project number	Project Number	127
Date	Issue Date	
Drawn by	Author	
Checked by	Checker	
Scale		1/64" = 1'-0"

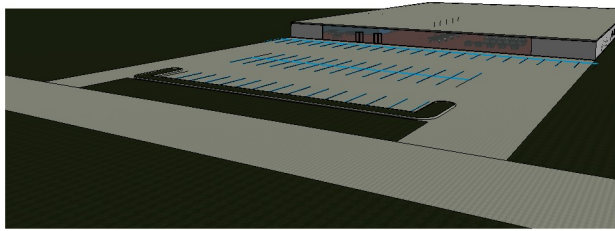

① 3D View 18

Autodesk® Revit®

www.autodesk.com/revit


Owner

Project Name

No.	Description	Date

plot plan

Project number	Project Number	128
Date	Issue Date	
Drawn by	Author	
Checked by	Checker	
Scale		

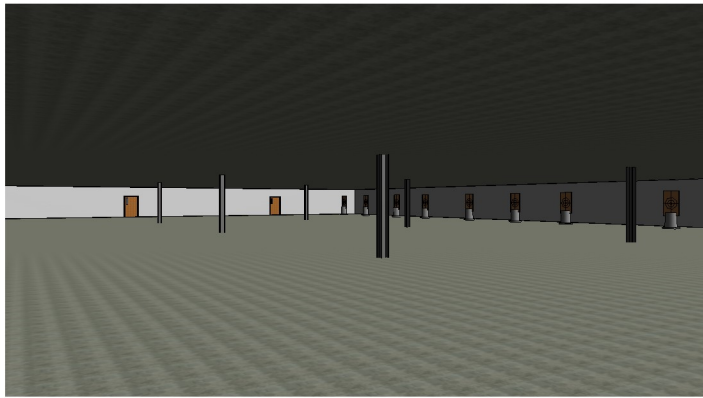

① 3D View 17

Autodesk® Revit®

www.autodesk.com/revit


Owner

Project Name

No.	Description	Date

range 1

Project number	Project Number	129
Date	Issue Date	
Drawn by	Author	
Checked by	Checker	
		Scale

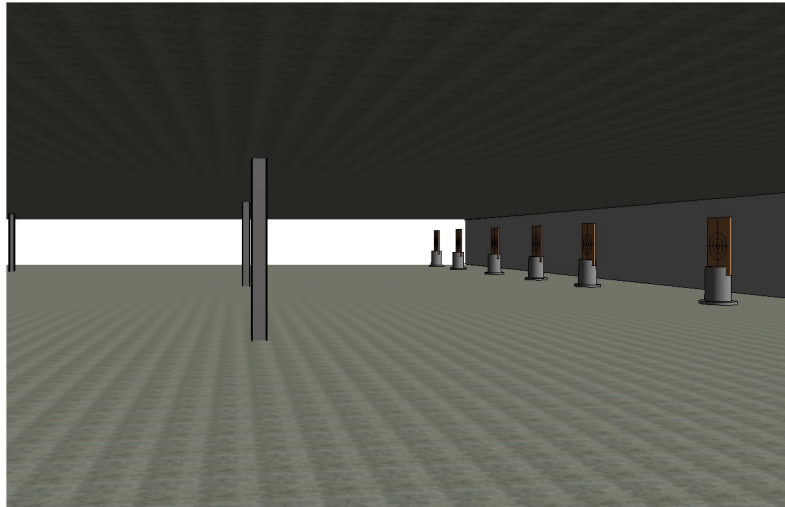

① 3D View 3

Autodesk® Revit®

www.autodesk.com/revit


Owner

Project Name

No.	Description	Date

range 2

Project number	Project Number	130
Date	Issue Date	
Drawn by	Author	
Checked by	Checker	
		Scale

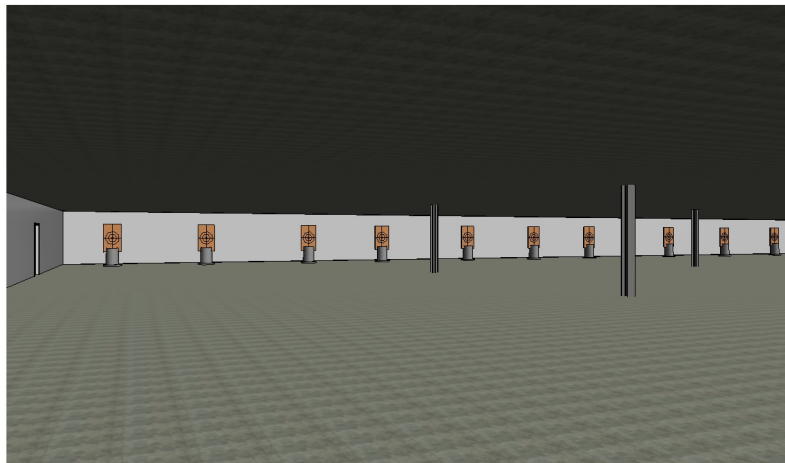

① 3D View 4

Autodesk® Revit®

www.autodesk.com/revit

Owner

Project Name


No.	Description	Date

range 3

Project number	Project Number
Date	Issue Date
Drawn by	Author
Checked by	Checker

131

Scale

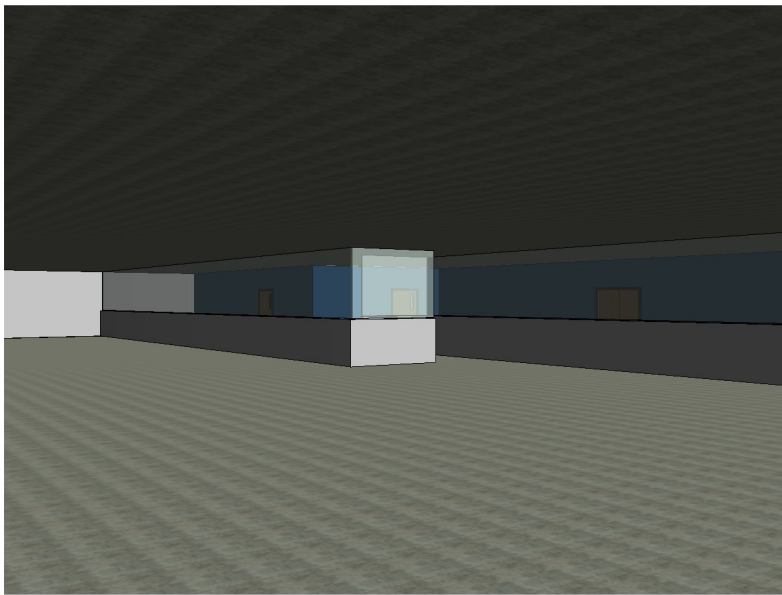

① 3D View 5

Autodesk® Revit®

www.autodesk.com/revit


Owner

Project Name

No.	Description	Date

range exit

Project number	Project Number	132
Date	Issue Date	
Drawn by	Author	
Checked by	Checker	
		Scale

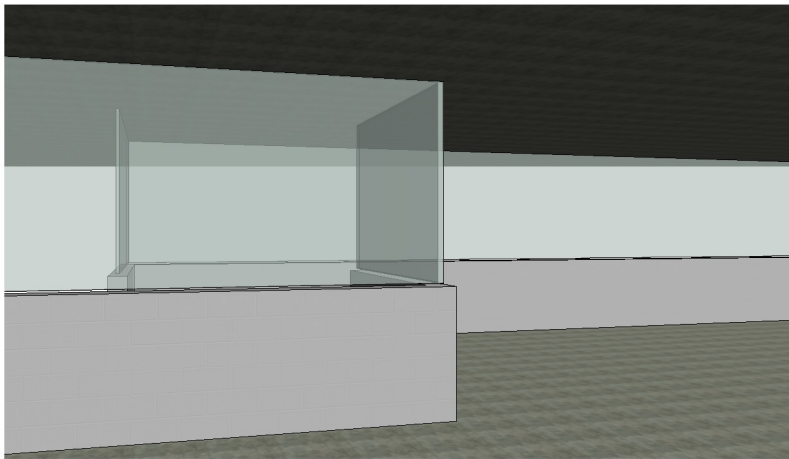

① 3D View 6

Autodesk® Revit®

www.autodesk.com/revit


Owner

Project Name

No.	Description	Date

range entrance

Project number	Project Number	133
Date	Issue Date	
Drawn by	Author	
Checked by	Checker	
Scale		

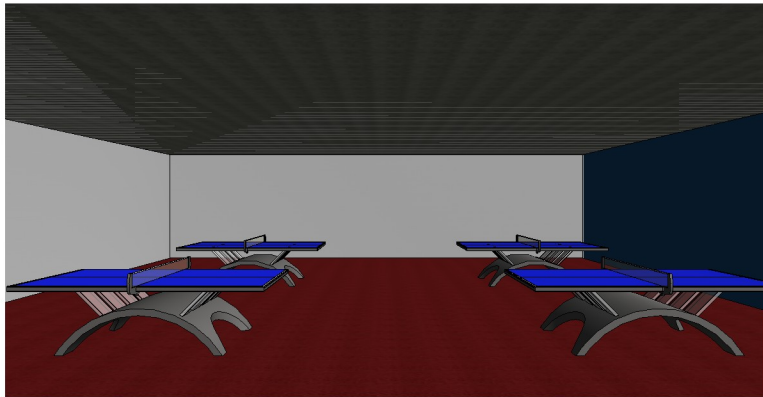

① 3D View 7

Autodesk® Revit®

www.autodesk.com/revit


Owner

Project Name

No.	Description	Date

arcade 1

Project number	Project Number	134
Date	Issue Date	
Drawn by	Author	
Checked by	Checker	
		Scale

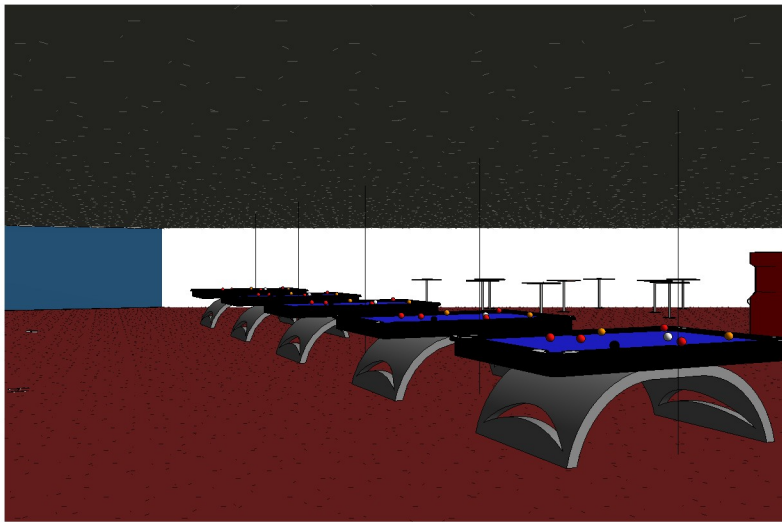

① 3D View 8

Autodesk® Revit®

www.autodesk.com/revit

Owner

Project Name

No.	Description	Date

arcade 2

Project number	Project Number	135
Date	Issue Date	
Drawn by	Author	
Checked by	Checker	
		Scale



① 3D View 9

Autodesk® Revit®

www.autodesk.com/revit

Owner

Project Name

No.	Description	Date

arcade 3

Project number	Project Number	136
Date	Issue Date	
Drawn by	Author	
Checked by	Checker	
		Scale



① 3D View 10

Autodesk® Revit®

www.autodesk.com/revit


Owner

Project Name

No.	Description	Date

arcade 4

Project number	Project Number	137
Date	Issue Date	
Drawn by	Author	
Checked by	Checker	
		Scale

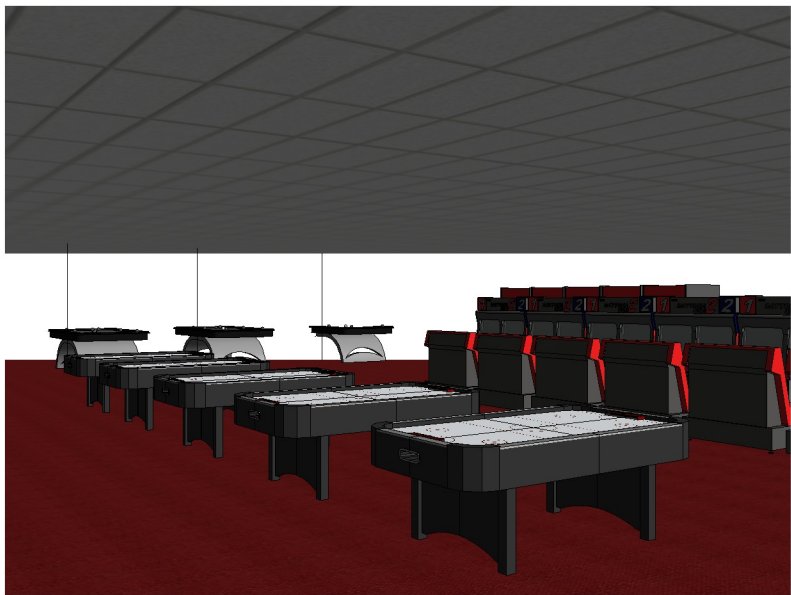

① 3D View 11

Autodesk® Revit®

www.autodesk.com/revit

Owner

Project Name

No.	Description	Date

arcade 5

Project number	Project Number	138
Date	Issue Date	
Drawn by	Author	
Checked by	Checker	
		Scale



① 3D View 12

Autodesk® Revit®

www.autodesk.com/revit


Owner

Project Name

No.	Description	Date

arcade 6

Project number	Project Number	139
Date	Issue Date	
Drawn by	Author	
Checked by	Checker	
		Scale

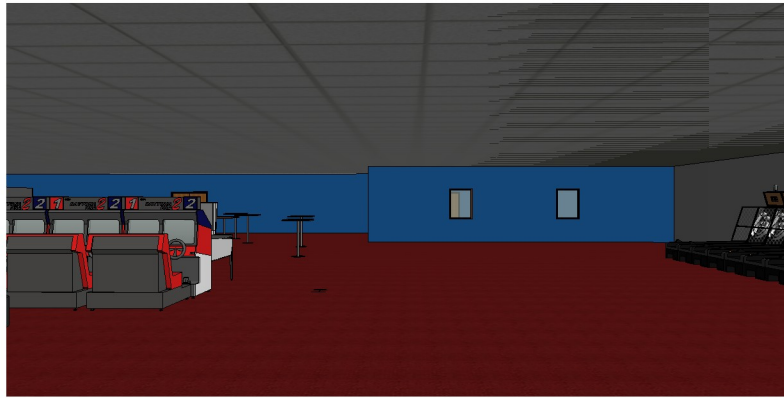

① 3D View 13

Autodesk® Revit®

www.autodesk.com/revit


Owner

Project Name

No.	Description	Date

arcade 7

Project number	Project Number	140
Date	Issue Date	
Drawn by	Author	
Checked by	Checker	
		Scale

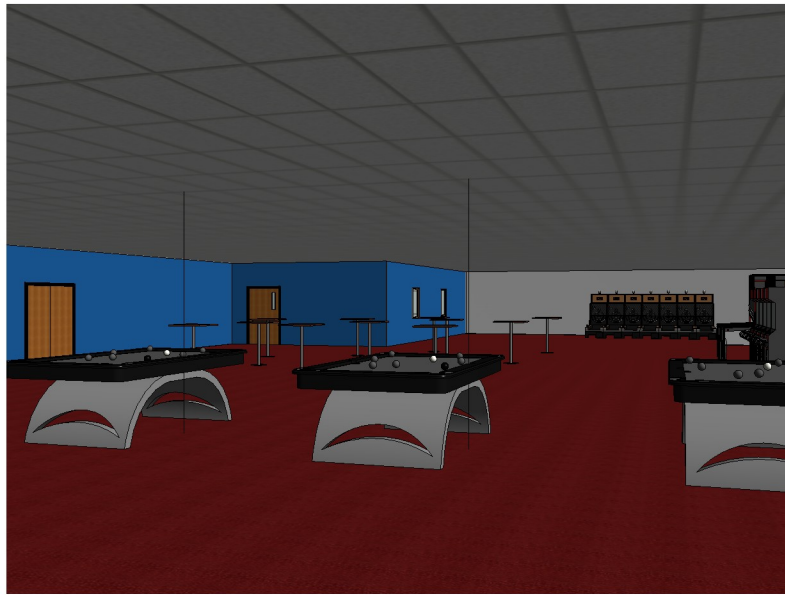

① 3D View 14

Autodesk® Revit®

www.autodesk.com/revit


Owner

Project Name

No.	Description	Date

arcade 8

Project number	Project Number	141
Date	Issue Date	
Drawn by	Author	
Checked by	Checker	
		Scale

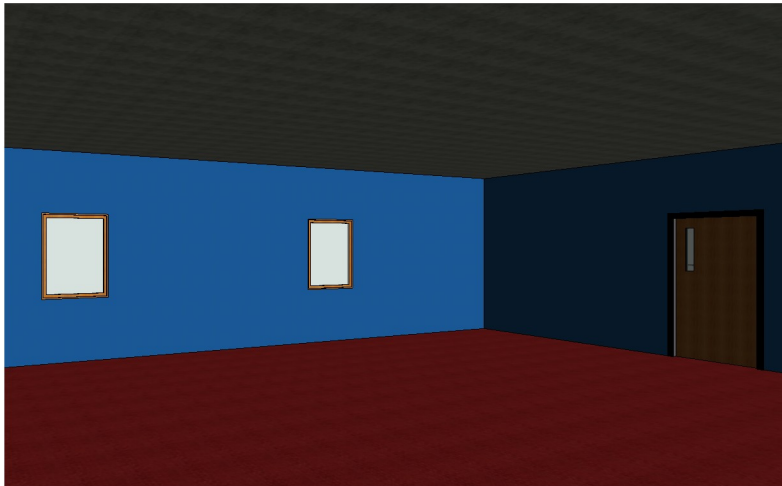

① 3D View 15

Autodesk® Revit®

www.autodesk.com/revit


Owner

Project Name

No.	Description	Date

office 1

Project number	Project Number	142
Date	Issue Date	
Drawn by	Author	
Checked by	Checker	
		Scale

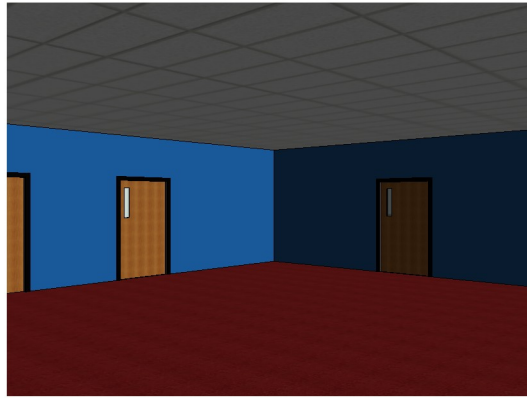

① 3D View 1

Autodesk® Revit®

www.autodesk.com/revit

Owner

Project Name

No.	Description	Date

office 2

Project number	Project Number	144
Date	Issue Date	
Drawn by	Author	
Checked by	Checker	
		Scale

This document was created with Win2PDF available at <http://www.win2pdf.com>.
The unregistered version of Win2PDF is for evaluation or non-commercial use only.
This page will not be added after purchasing Win2PDF.